


TYPICAL FLOOR PLAN  
EACH FLOOR AREA :4190.00 SFT  
TOTAL 5 FLOORS AREA:20950.00 SFT  
INCLUDING 30% COMMON AREA  
WITH 10% DEVIATION

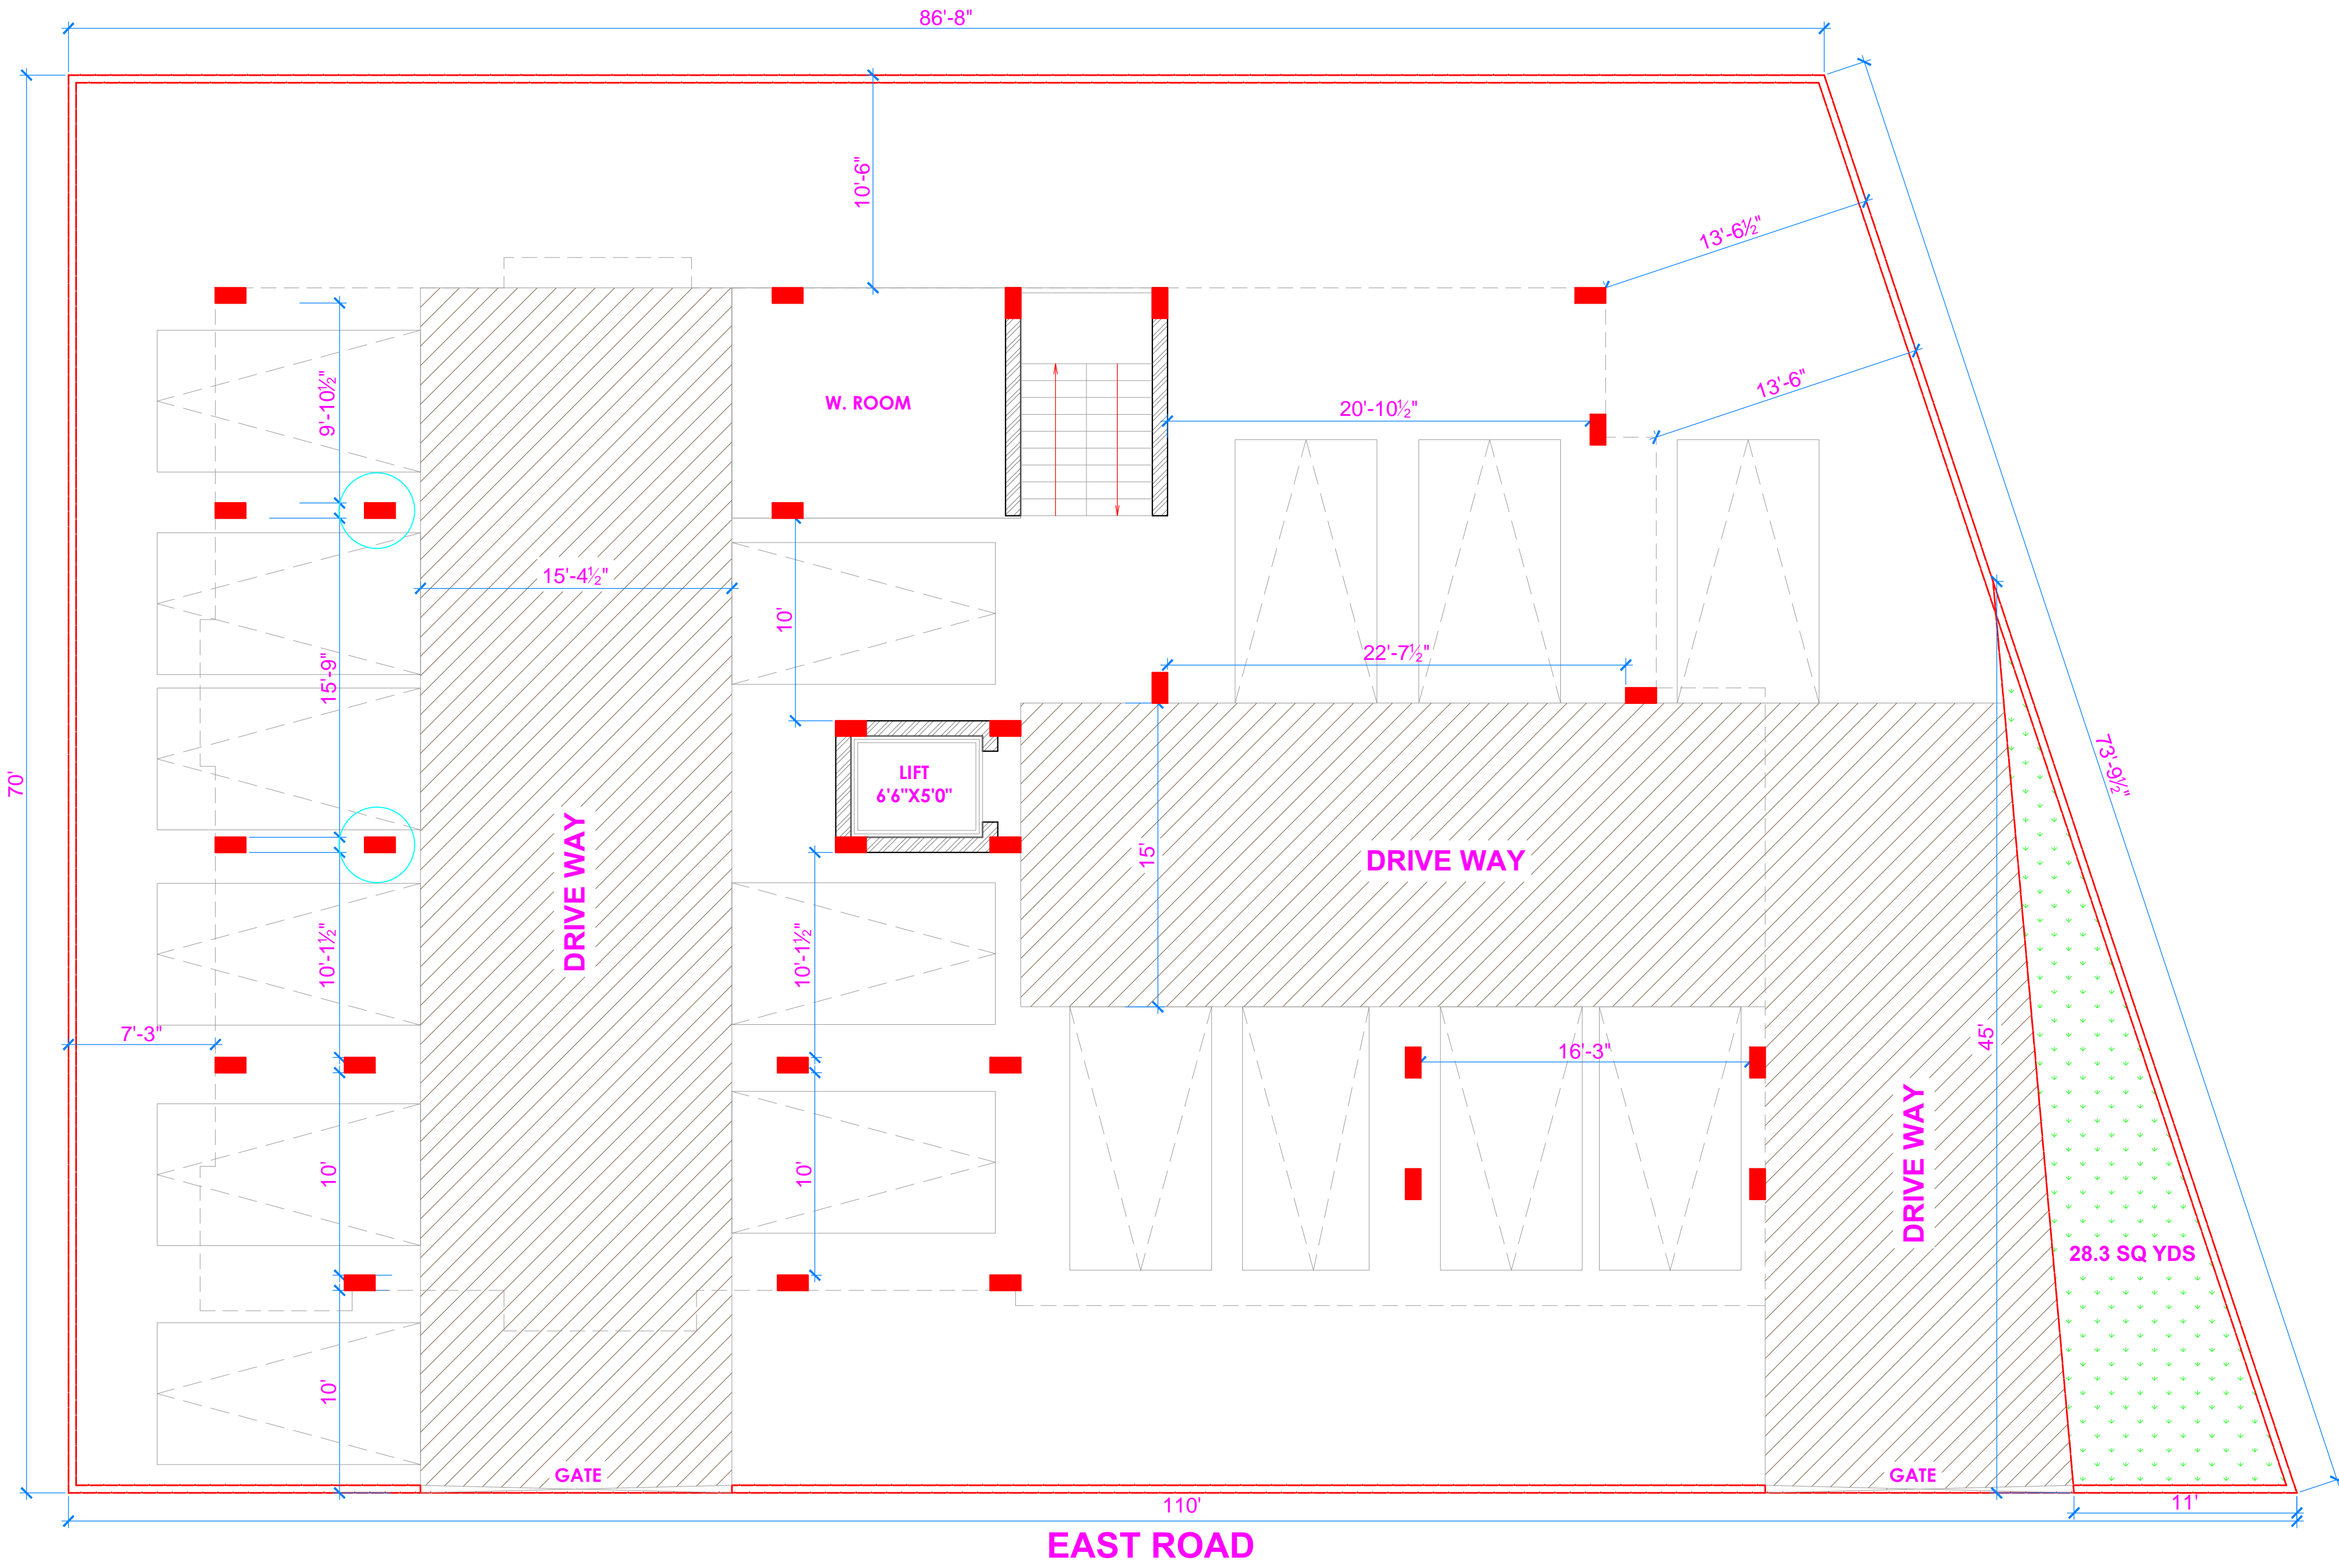

Parking Floor Plan

<div><div></div><div>N</div></div>	CLIENT : <b>DHARMA INFRA</b>	DRAWN : DESIGNER :	FORWARD : FORWARD :	APPROVED : DATE :	RAMANA : DATE :
	PROJECT TITLE : <b>PROPOSED RESIDENTIAL BUILDING</b>	<b>GLOBAL ENGINEERS &amp; ARCHITECTS</b>			
	PROJECT TITLE : <b>PARKING &amp; TYPICAL FLOOR PLAN</b>	Plot no-206, Above GreenDawarshi Hotel Second Floor,Alturi Complex, K.P.H.B. Main Road,Kukatpally, Hyd. ramanagde@gmail.com Cell: 944005704, 9440 5507400			