
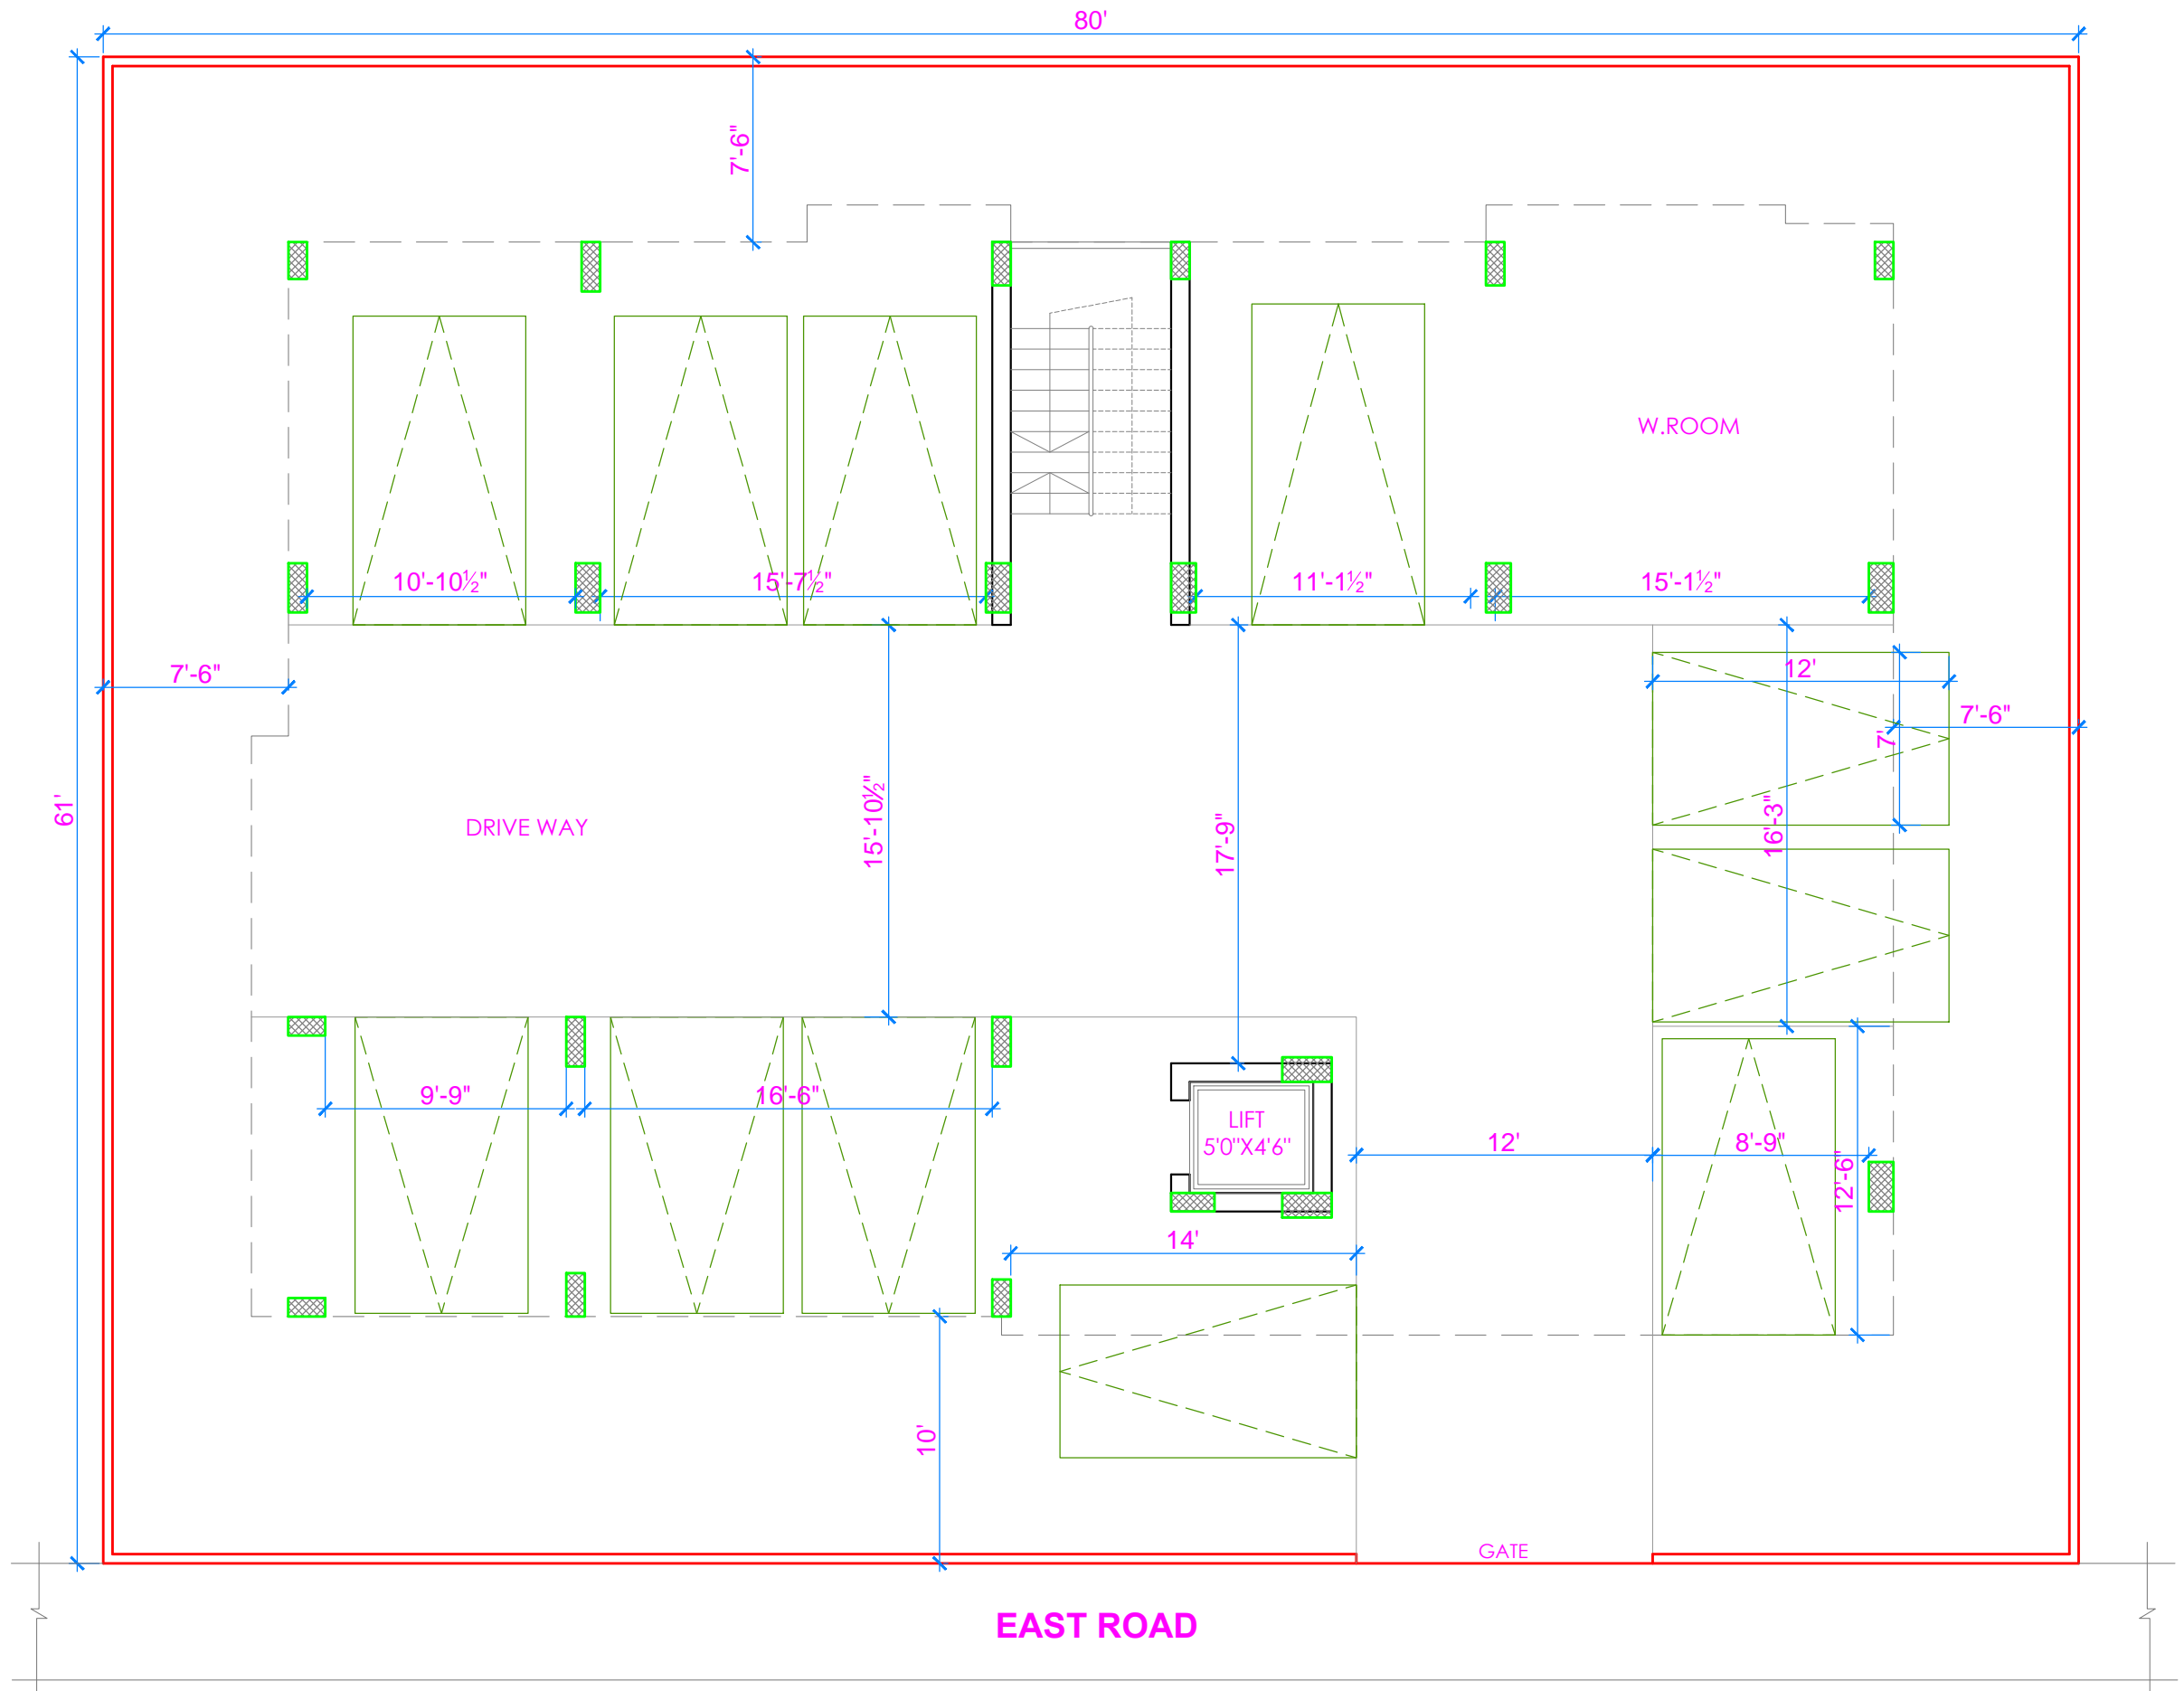


TYPICAL FLOOR PLAN
EACH FLOOR AREA:3350.00 SFT
TOTAL 5 FLOORS AREA:16750. 00SFT
WITH 10% DEVIATION

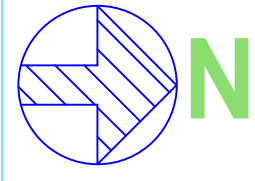

**STILT FLOOR PLAN
(PARKING)**

	CLIENT	M/s. DHARMA INFRA 533 sq.yds @ GAJULARAMARAM	DRAWN	T.D.RAJU	APPROVED	RAMANA
	PROJECT TITLE	PROPOSED RESIDENTIAL BUILDING	DESIGNED	T.G.PANI	DATE	18.12.2024
	DRAWING TITLE	REV_PARKING & TYPICAL FLOOR PLAN	GLOBAL ENGINEERS & ARCHITECTS			
			Plot No-200, Above GreenPark, 2nd Floor, Alluri Complex, K.P.H.B. Main Road, Kukatpally, Hyd. ramanagade@gmail.com Cell-9440509794, 040-66807400			