



STILT FLOOR PLAN

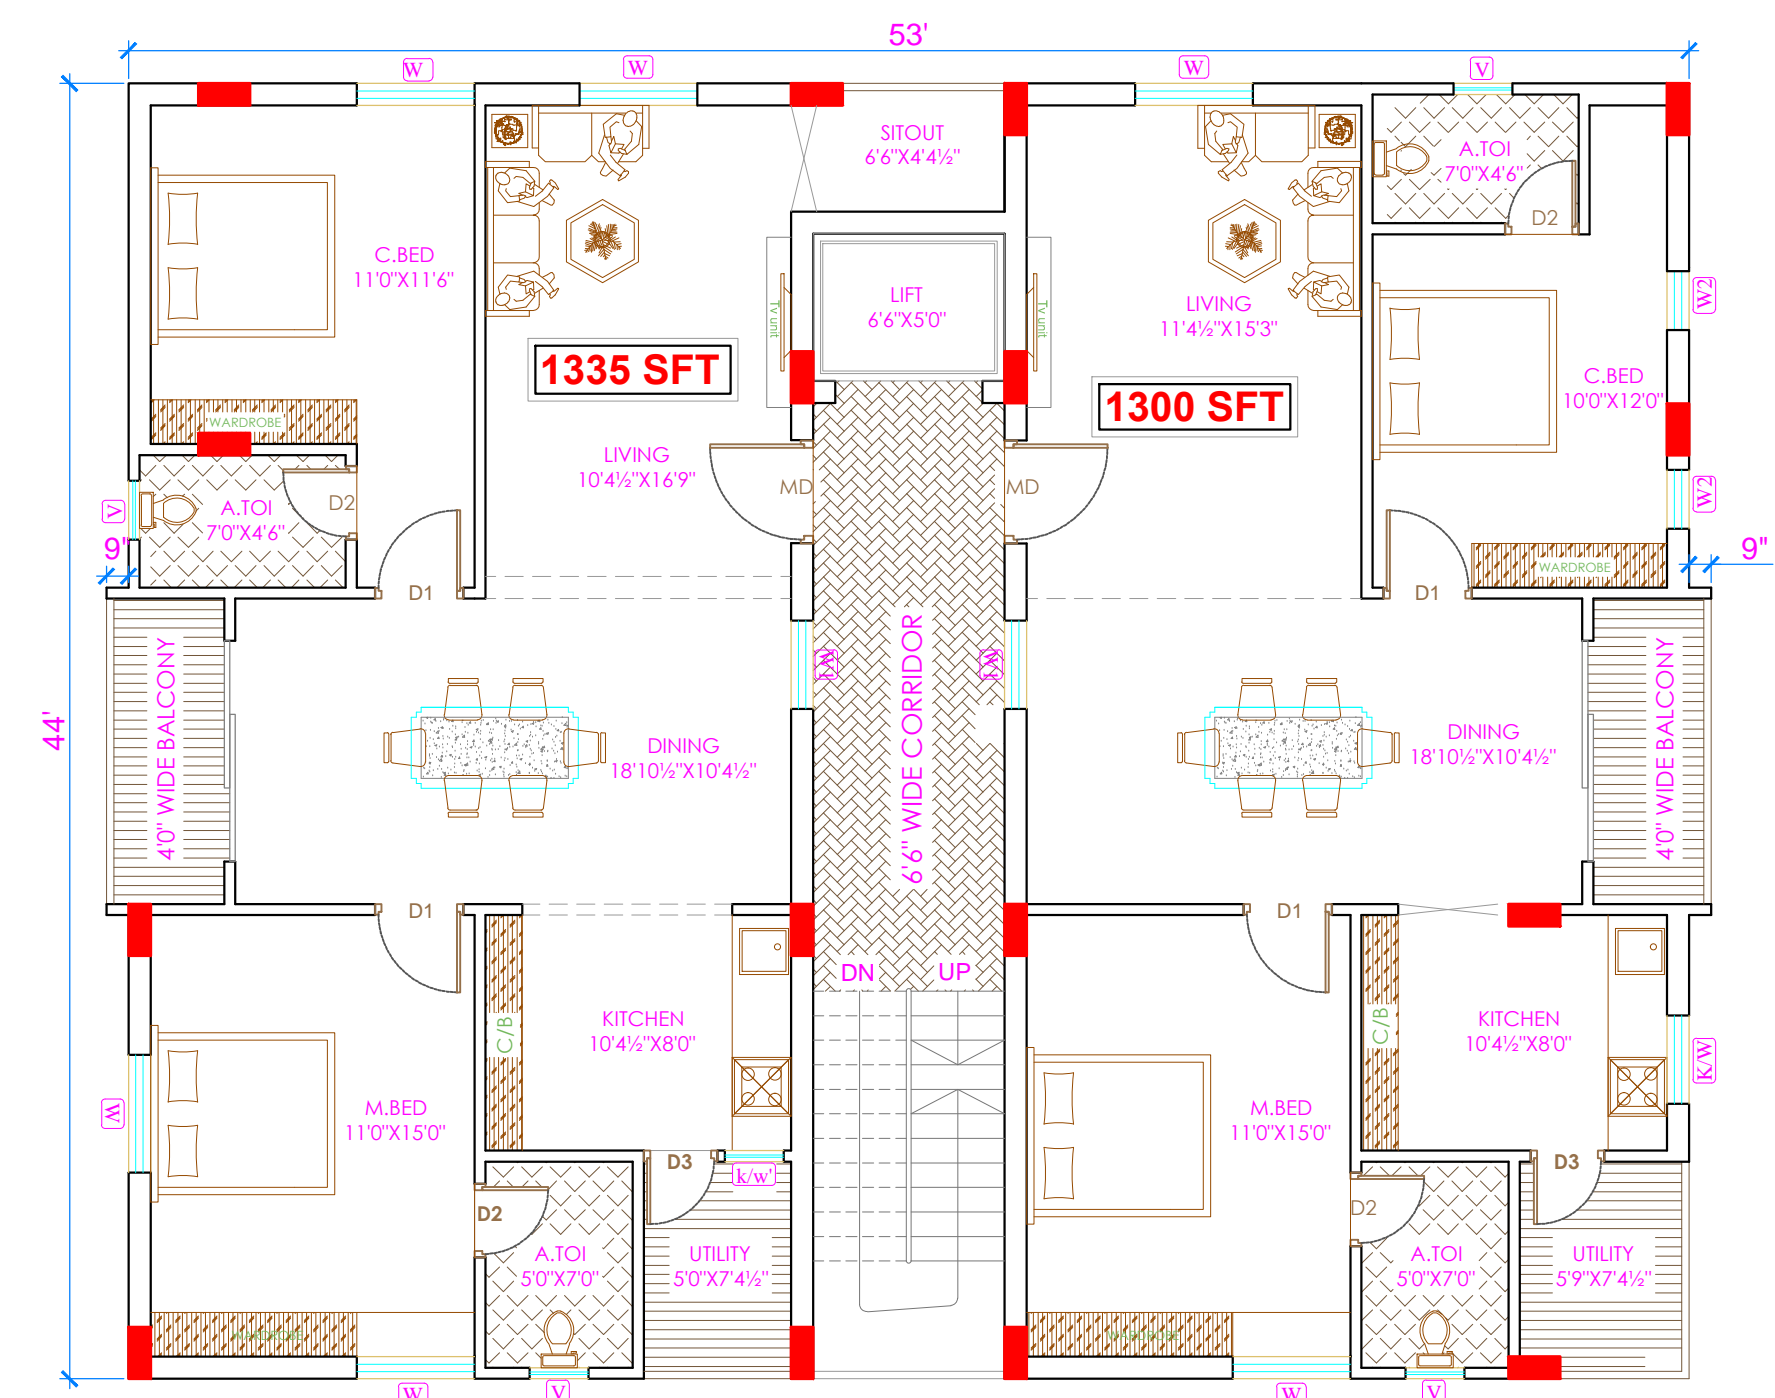

TYPICAL FLOOR PLAN@D
EACH FLOOR AREA: 2665.00 SFT
TOTAL 5 FLOORS AREA:13325.00 SFT
INCLUDING 25% COMMON AREA

<div><div></div><div>N</div><div></div></div> 	CLIENT	DHARMA INFRA @ NALLAGANDLA		DRAWN	T.D. RAJU	APPROVED	RAMANA
	PROJECT TITLE :	PROPOSED RESIDENTIAL BUILDING		DESIGNED	T.C. PANI	DATE	20.01.2023
	DRAWING TITLE :	PARKING & FURNITURE LAYOUT		<div><div><div>GLOBAL ENGINEERS & ARCHITECTS</div><div>Plot no:206, Above GreenBawatchi Hotel Second Floor, Alluri Complex, C.P.H.B. Main Road,Kukatpally, Hyd. dharmainfra@gmail.com Cell:94408629794, 040-66907400</div></div></div>			